


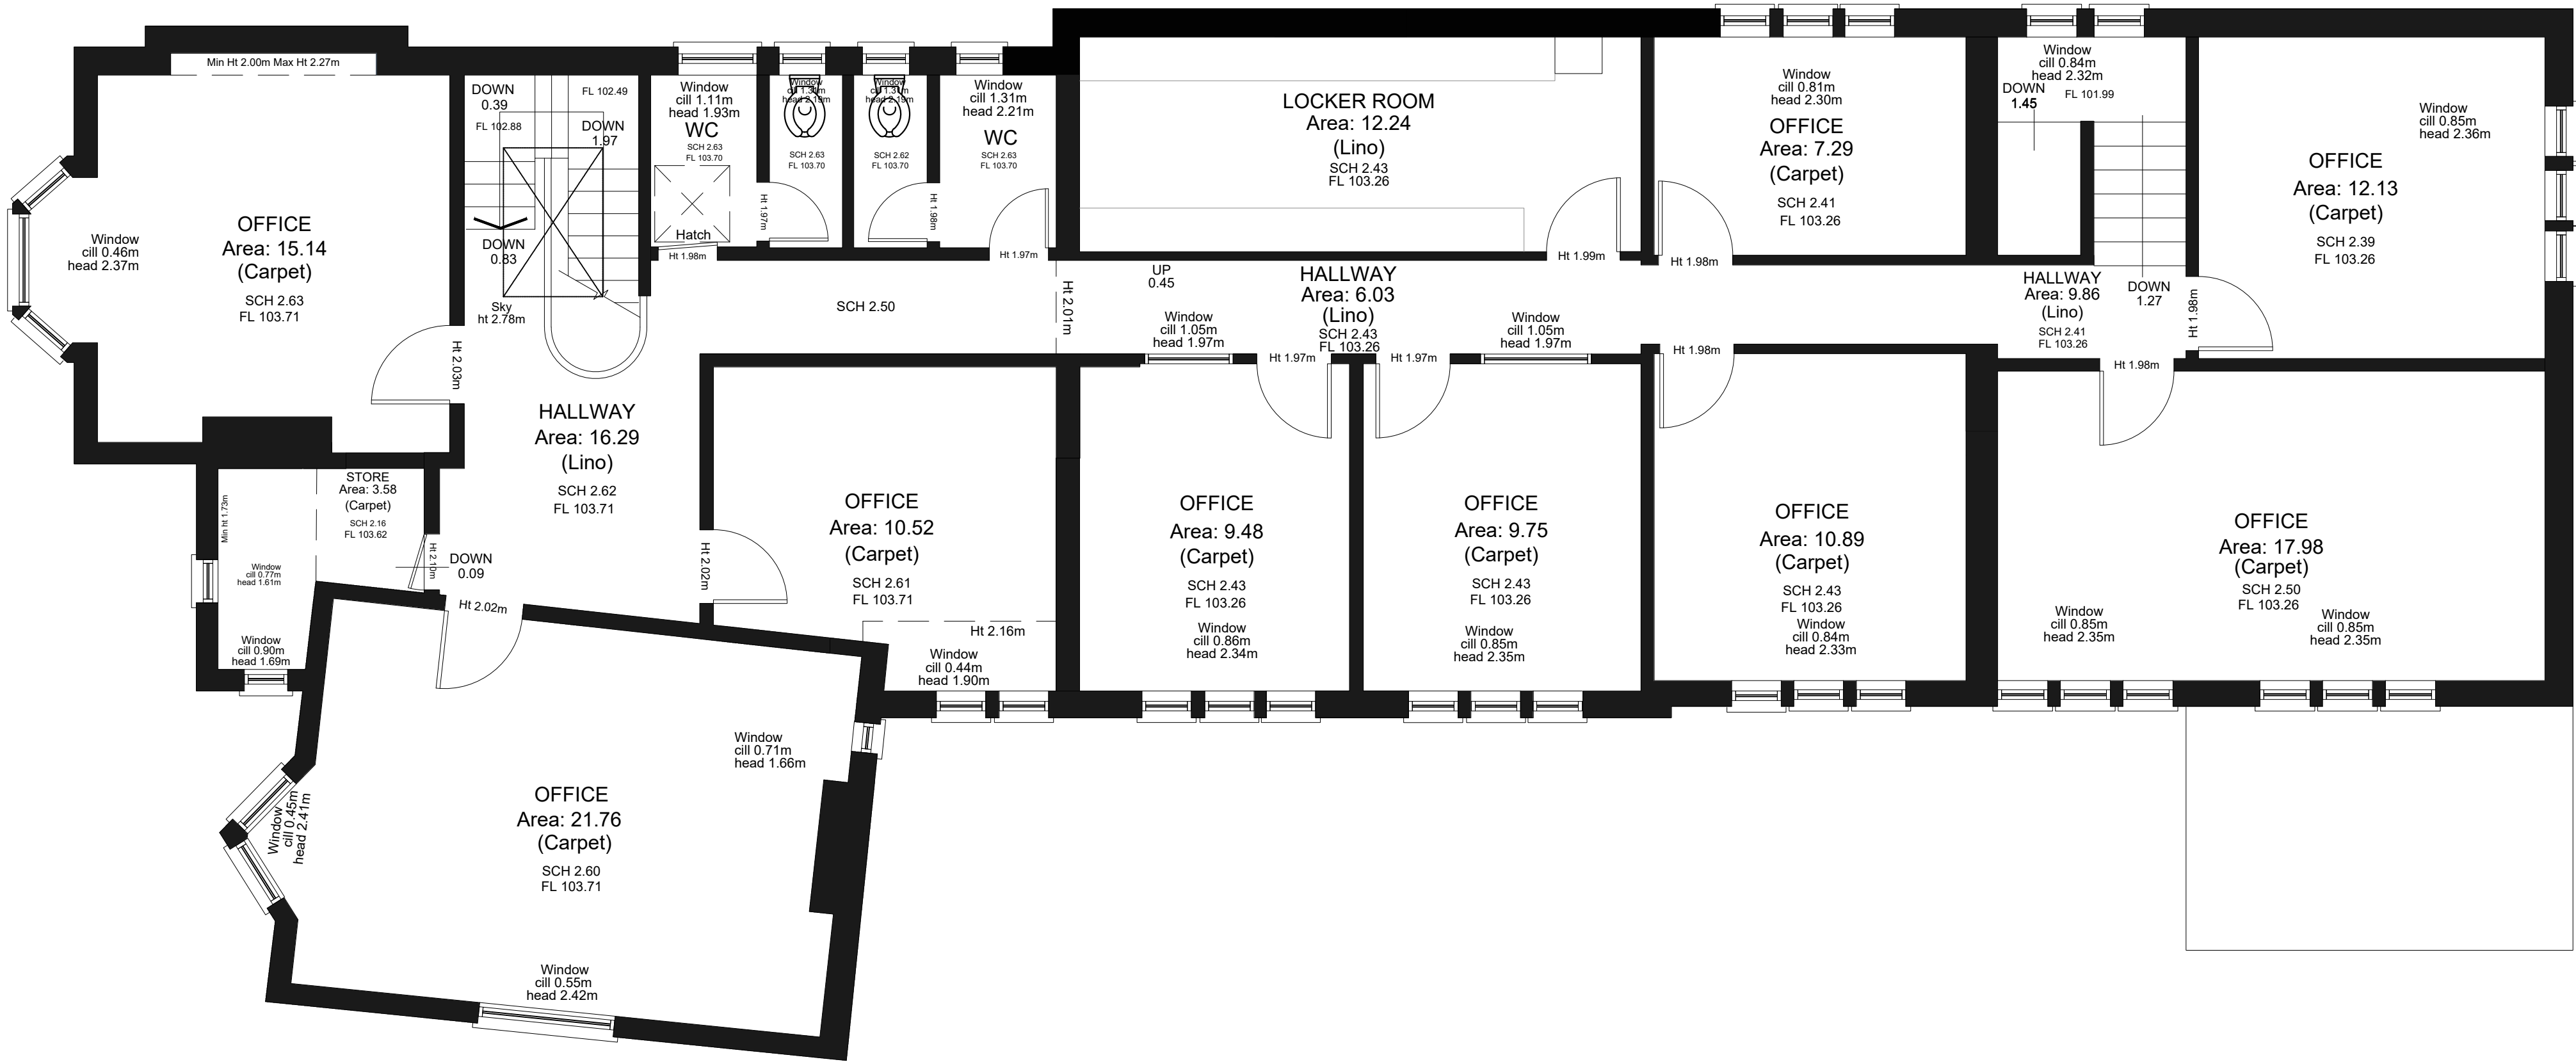

First Floor Plan
Scale 1:50



Ground Floor Plan
Scale 1:50

N

SCALE BAR 1:50

0

1m

2m

3m

4m

5m

EXISTING SURVEY

23009-P-102

PROJECT / 61 Lincoln Road,
Peterborough

TITLE / Existing Floor Plans