

REV	DESCRIPTION	DATE
/	Initial Issue	31/10/23
A	Disclaimer updated	09.01.2024
B	Section C added	30.01.2024
C	planning comment review	28/03/24

Material Key

- 1

Existing Brick retained where possible
- 2

Existing roof tiles
- 3

Hung tile to match roof
- 4


Proposed Upvc Windows / Doors
- 5

Refurbished timber gate
- 6


Proposed Roof light




Front Elevation - East
Scale 1:50

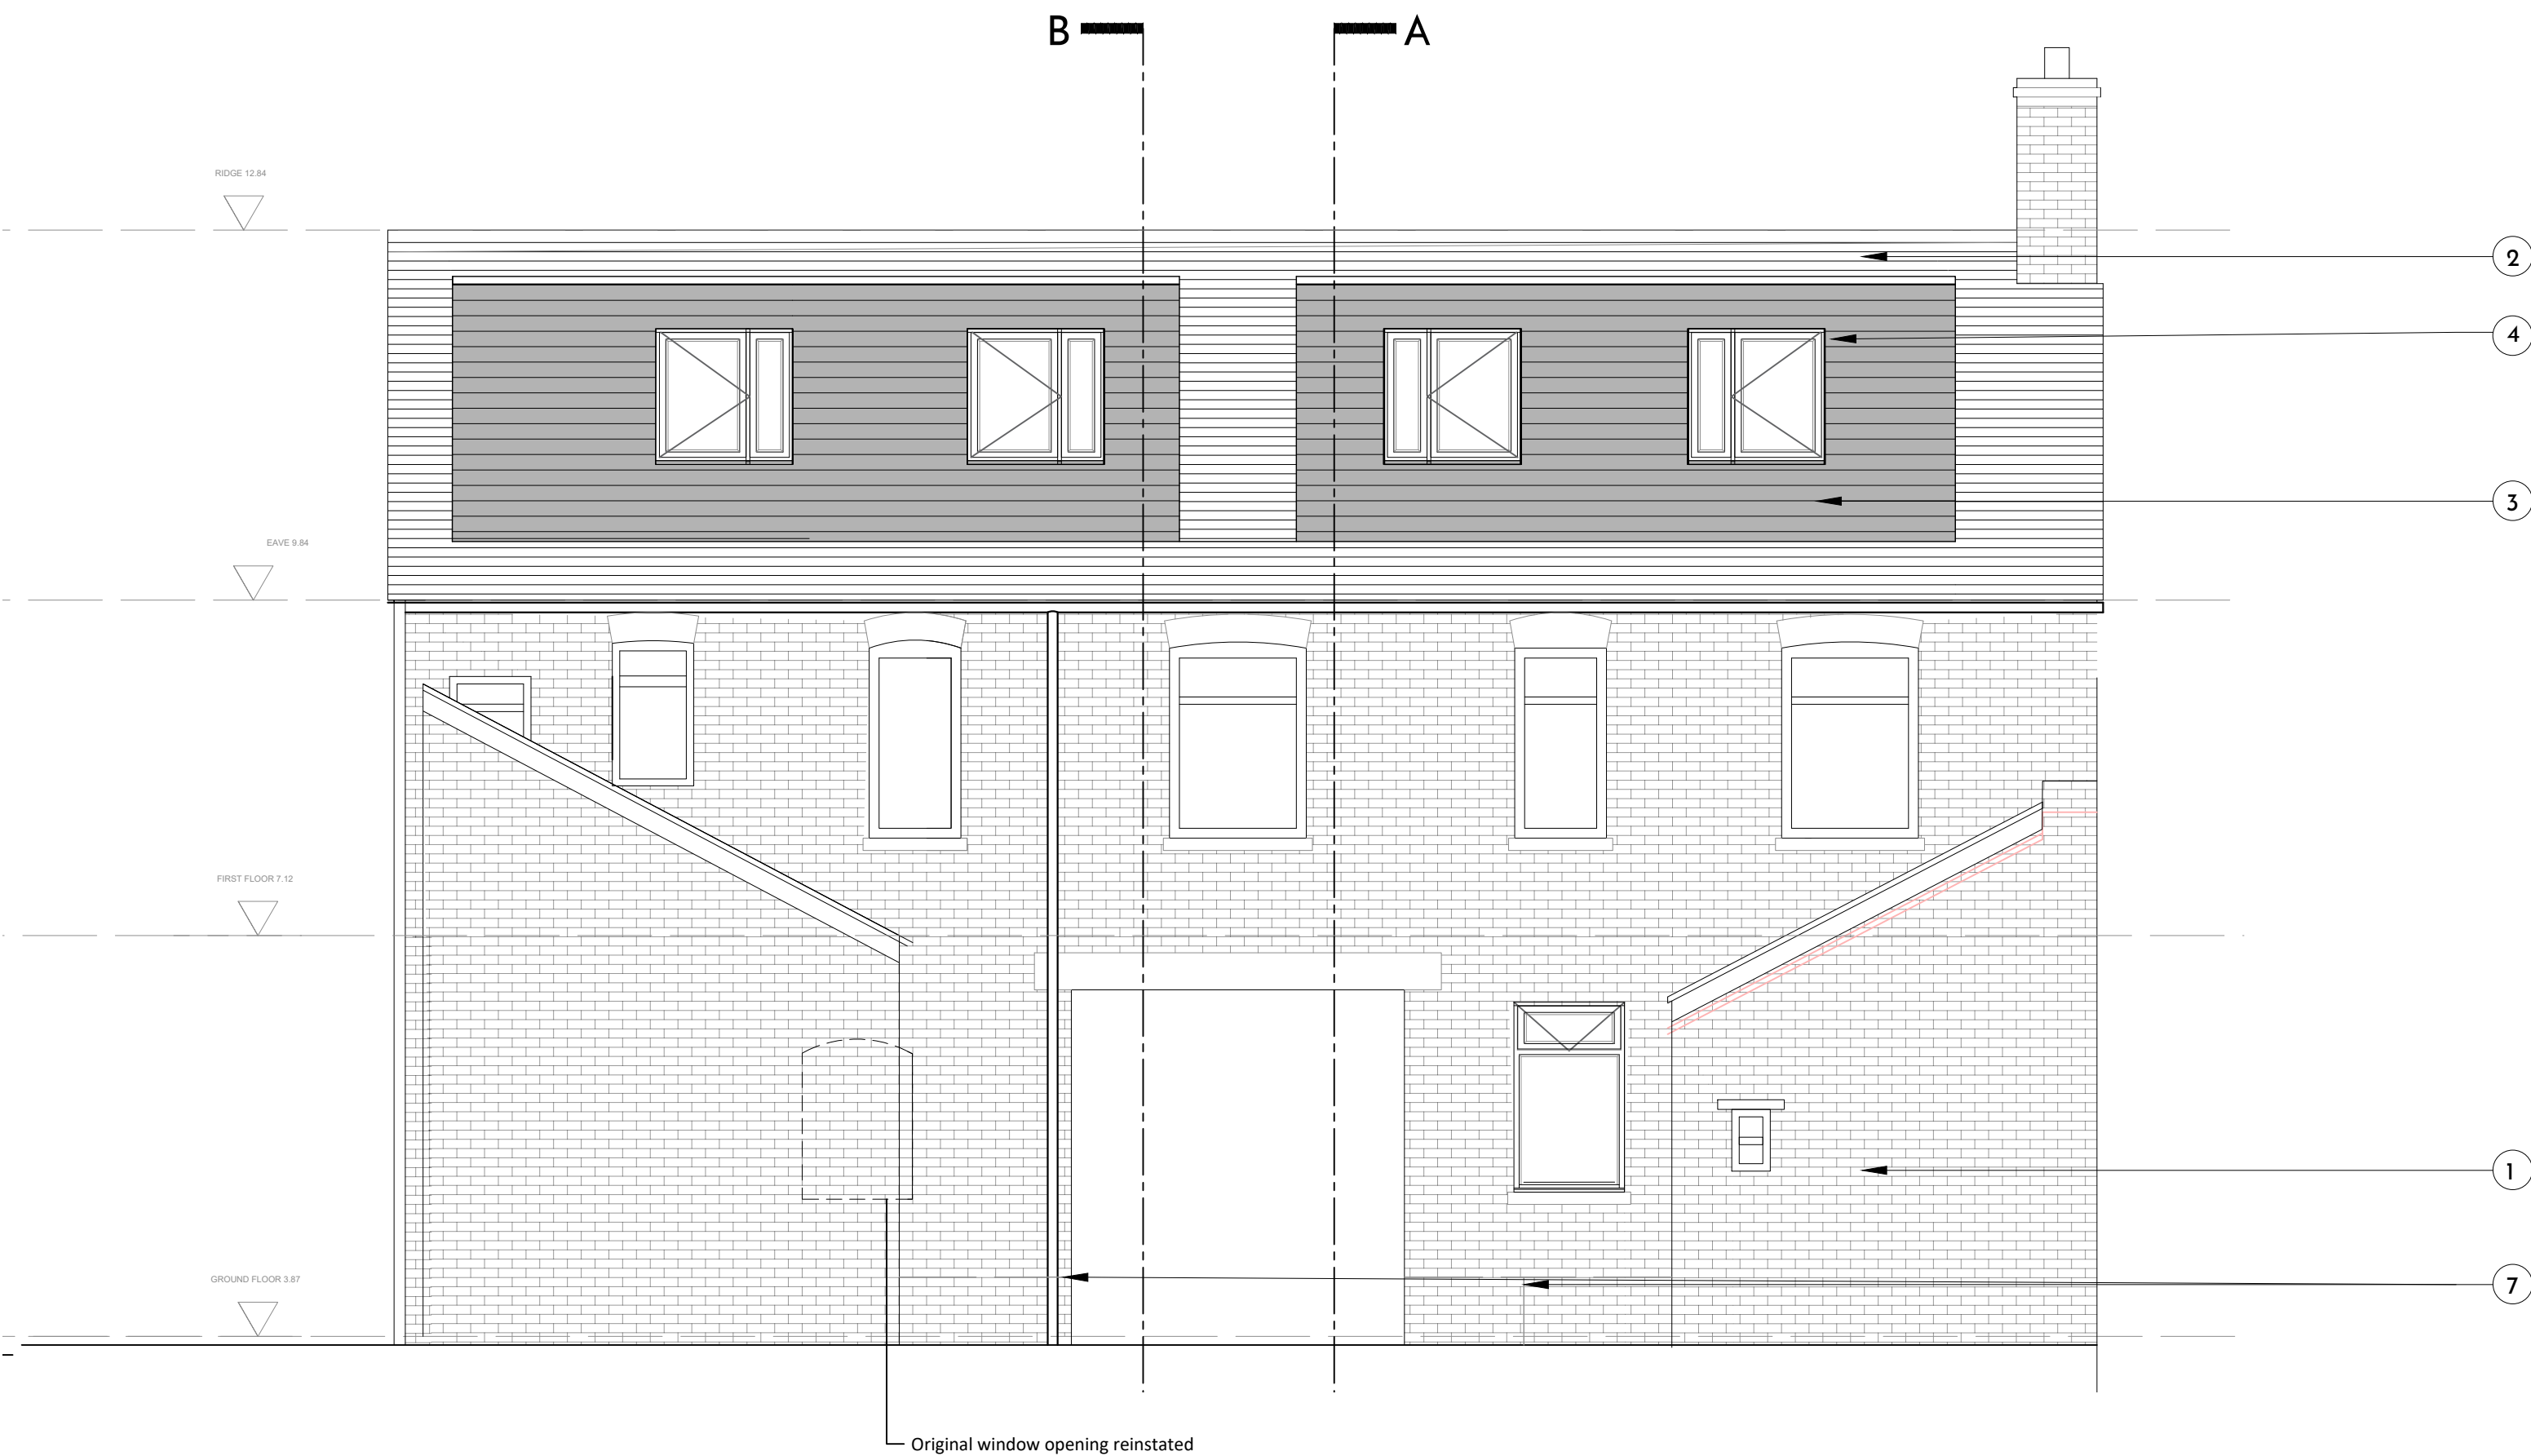

Rear Elevation - West
Scale 1:50

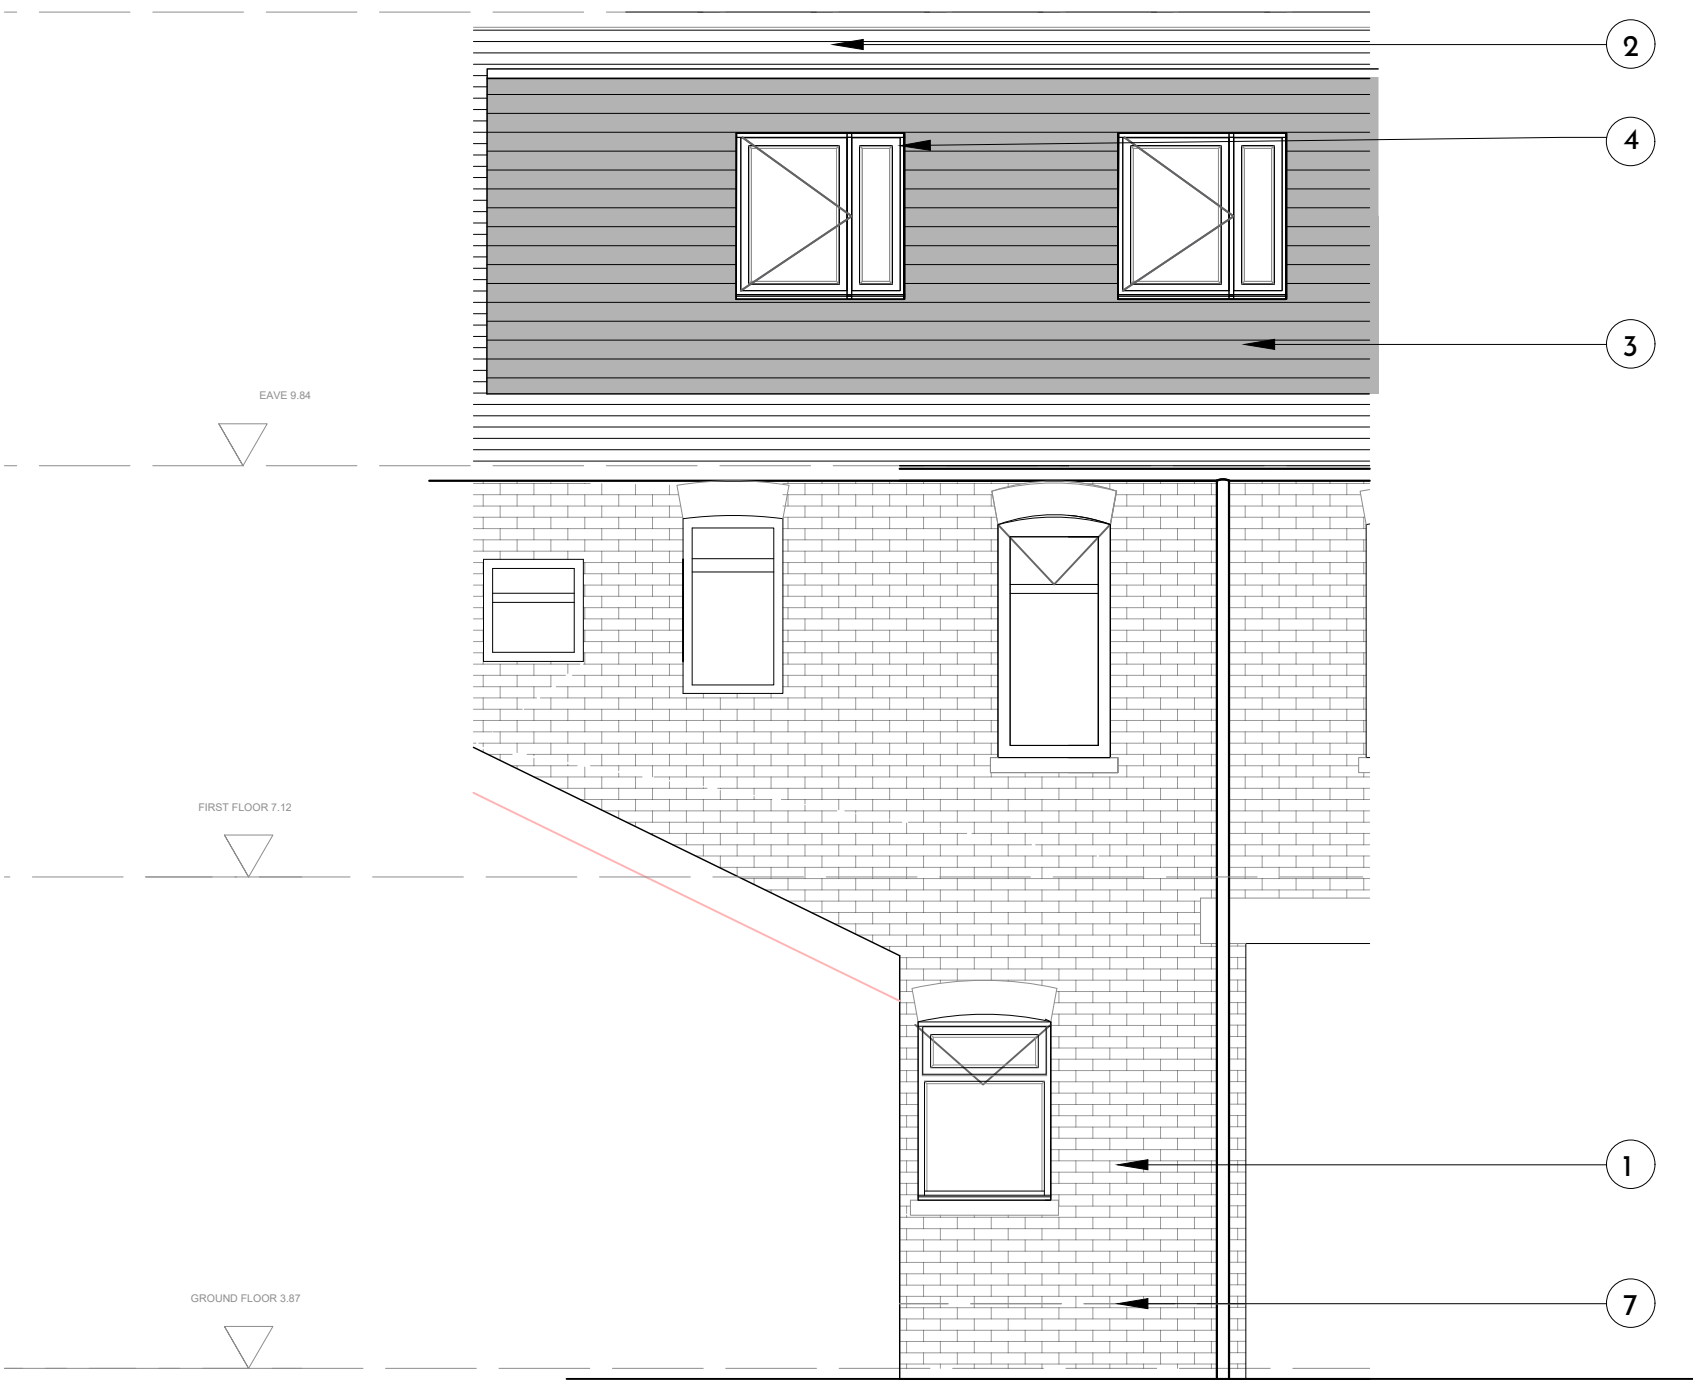

Section C
Scale 1:50

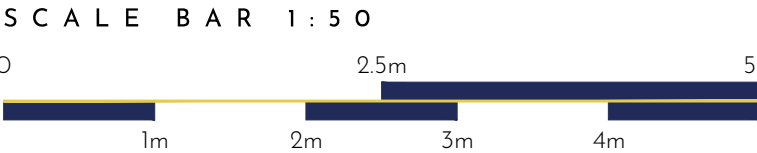

PLANNING

23,072-P-110 / C

PROJECT / Refurbishment and Extension of
140-144 Station Road
March PE15 8NH

TITLE / Front and Rear Elevations