


REV	DESCRIPTION	DATE
D	Dimensions	18/10/23
E	Planning comments incorporated	05/03/24




First Floor Plan
Scale 1:50

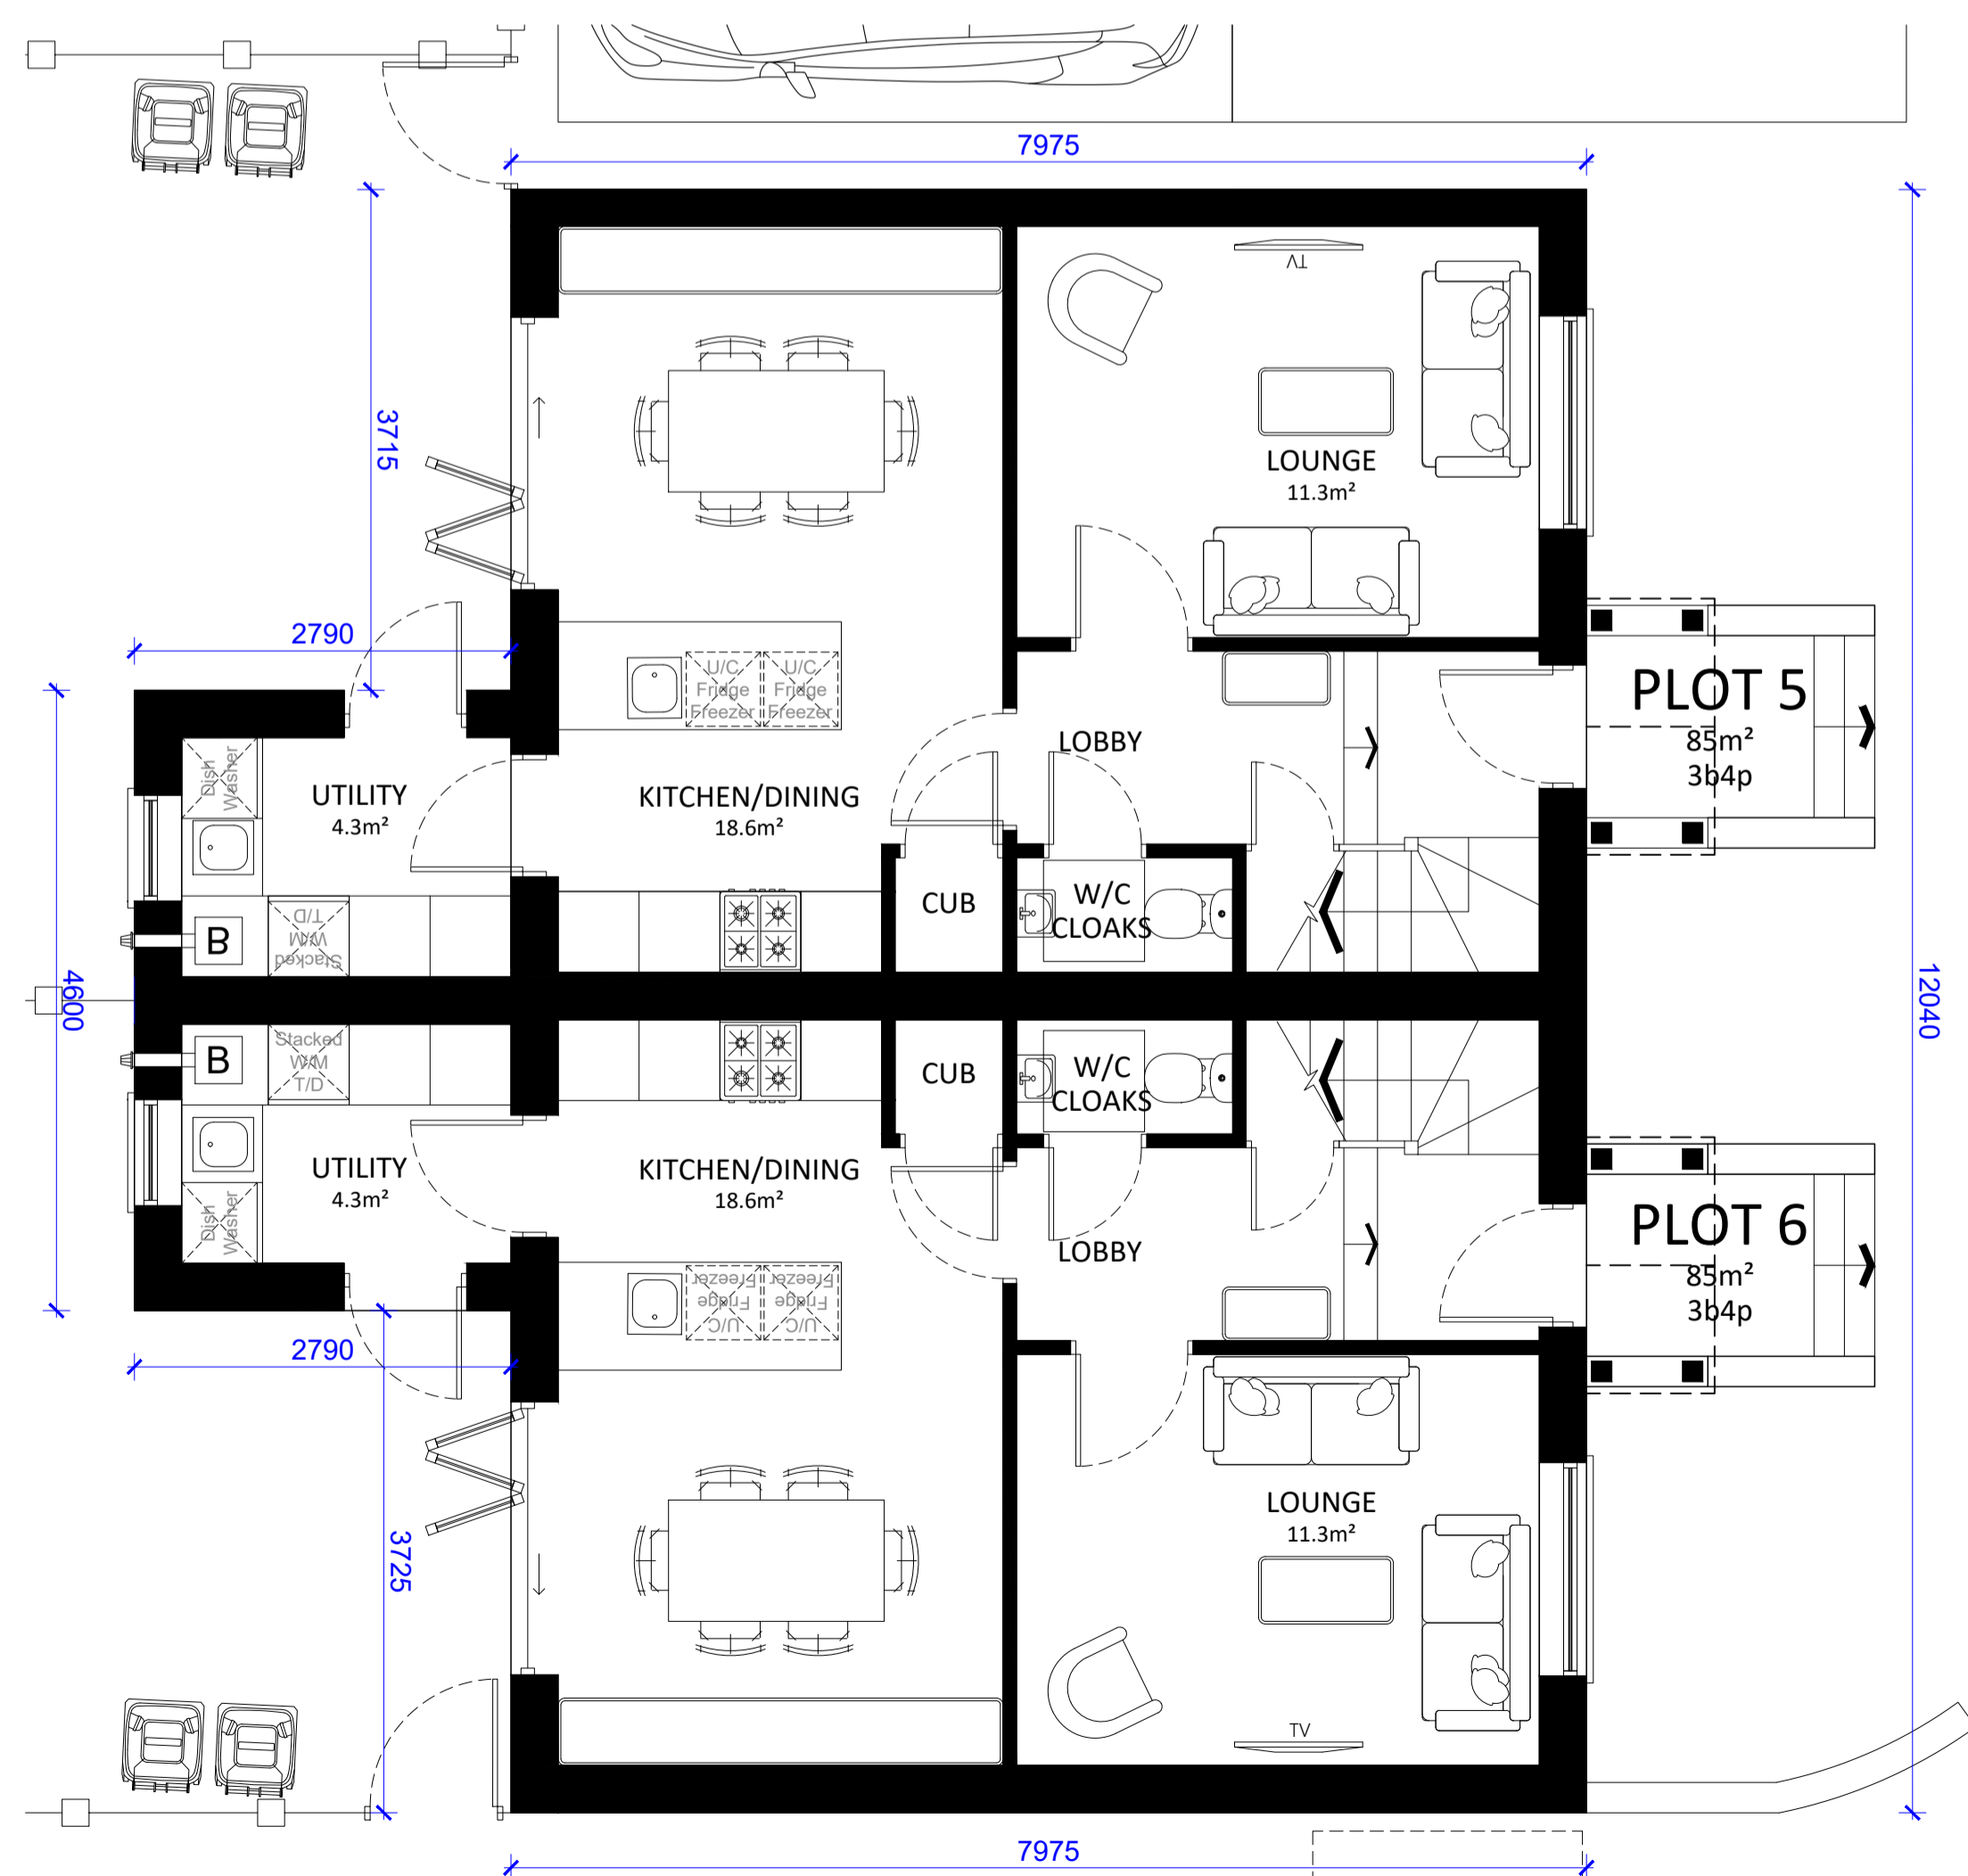


Ground Floor Plan
Scale 1:50


Refuse Collection
Point for Plots 2 and 3

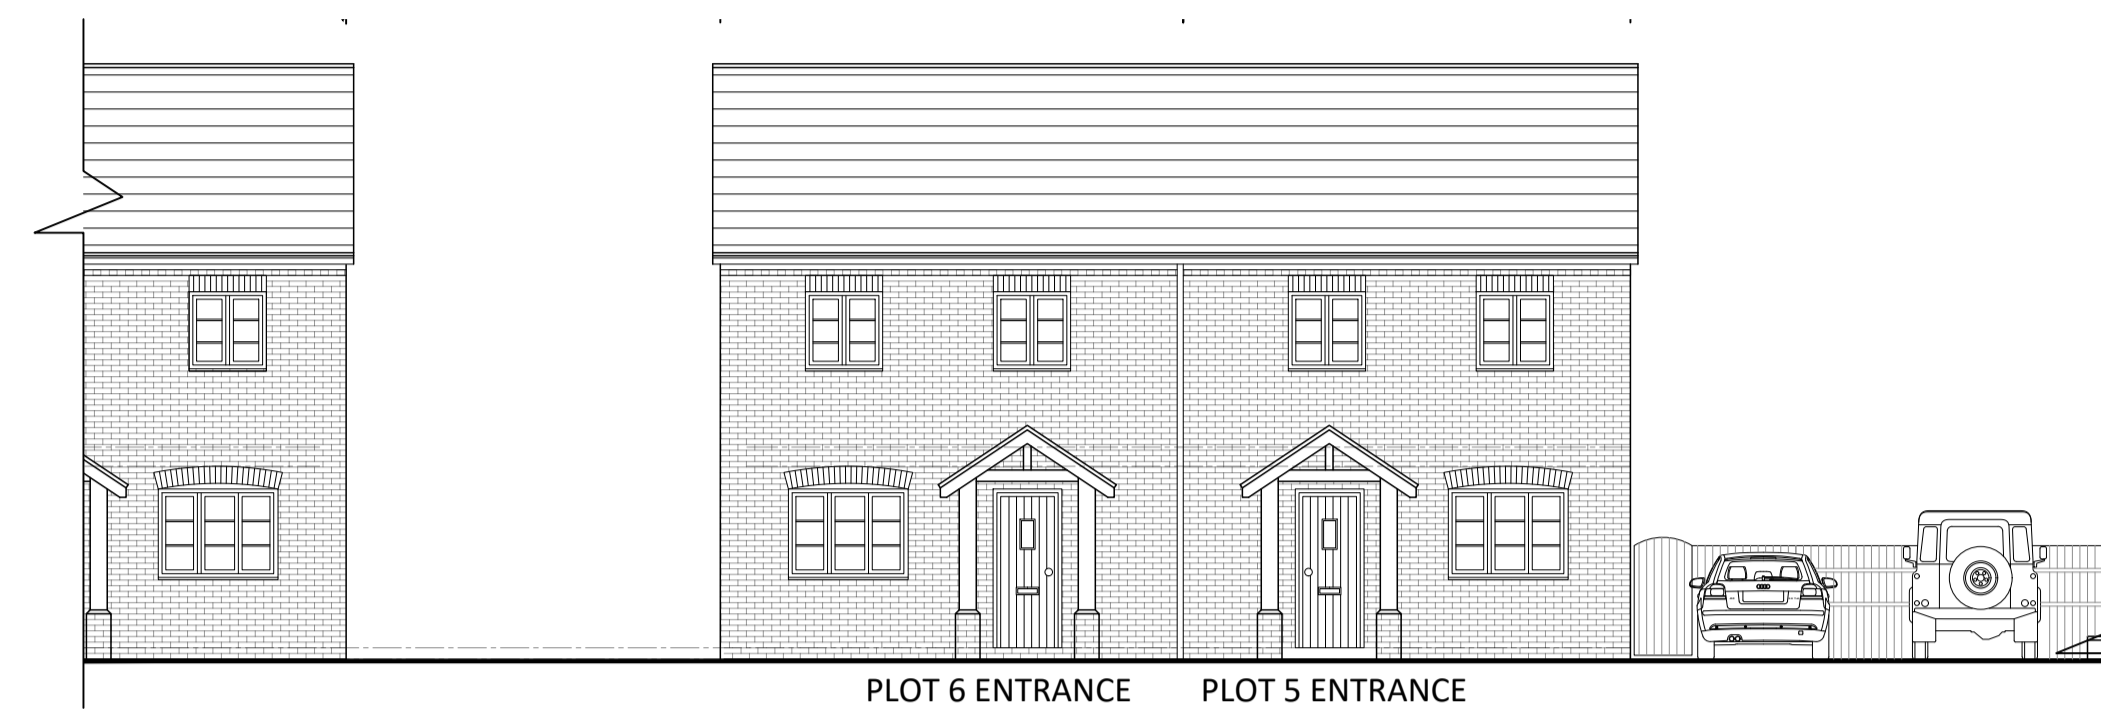


Front Elevation [Beatons Close Elevation]
Scale 1:100

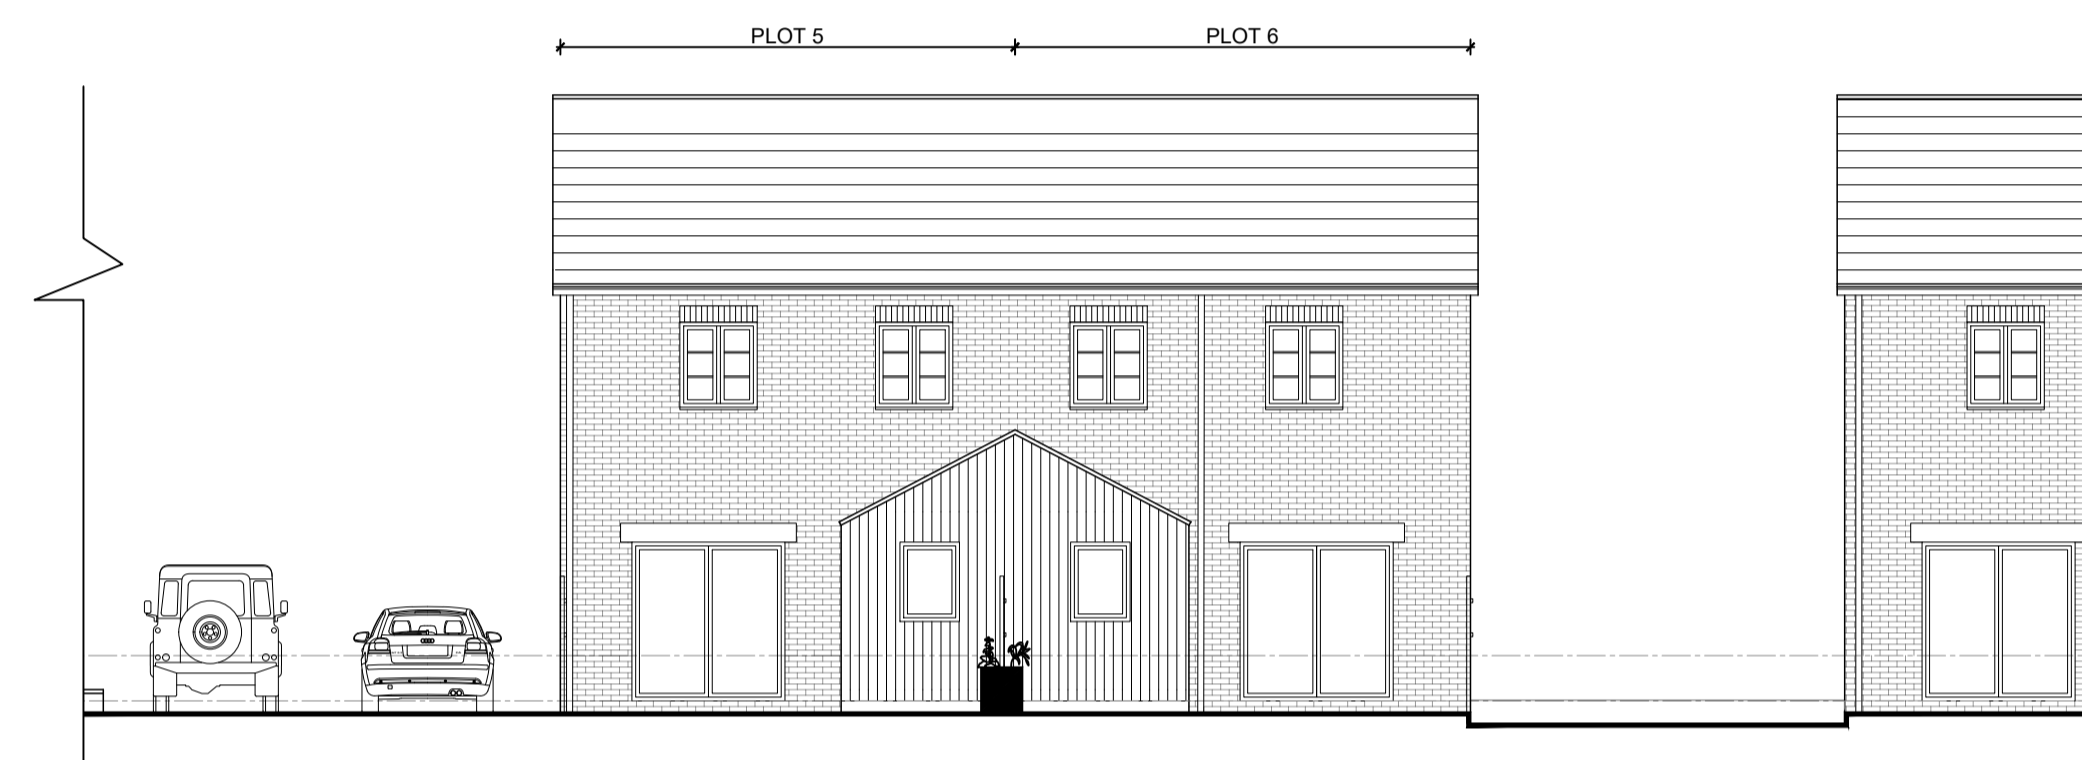

Internal Rear Elevation [Plot 5 and 6]
Scale 1:100

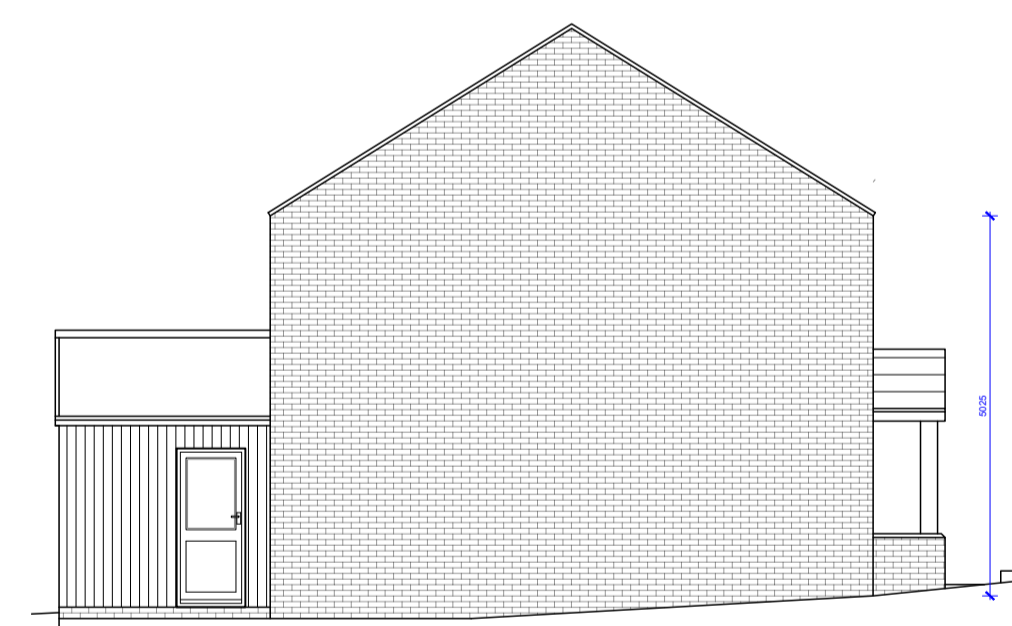


Side Elevation [Plot 6]
Scale 1:100

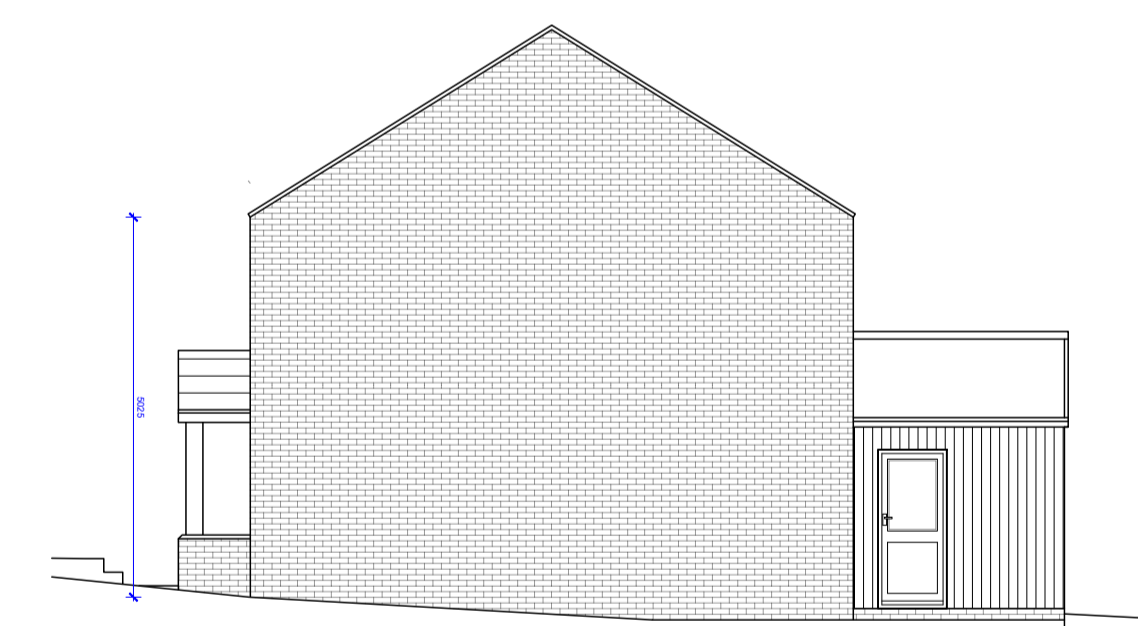

Side Elevation [Plot 5]
Scale 1:100

Schedule of Accommodation

Plot no.	Beds	Persons	GIA m ²	Garden m ²
Plot 1	2	3	64	61
Plot 2	3	5	90	56
Plot 3	2	3	64	97
Plot 4	4	6	168	100
Plot 5	3	4	85	70
Plot 6	3	4	85	57
Plot 7	3	4	85	62
TOTAL	20	29	641	503
2 bedroom Homes	2			
3 bedroom Homes	4			
4 bedroom Homes	1			

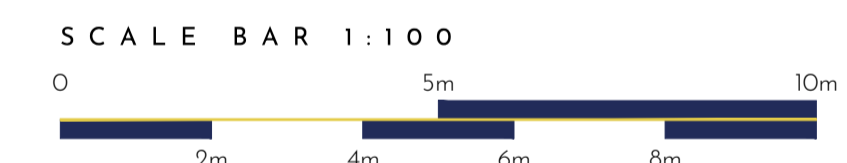

PLANNING

23079-P-105 / E

PROJECT / Proposed Residential Development
Land Adjacent to 12a, The Green,
Yaxley

TITLE / Plans and Elevations - PLOT 5/6