


Side Elevation - North
Scale 1:50

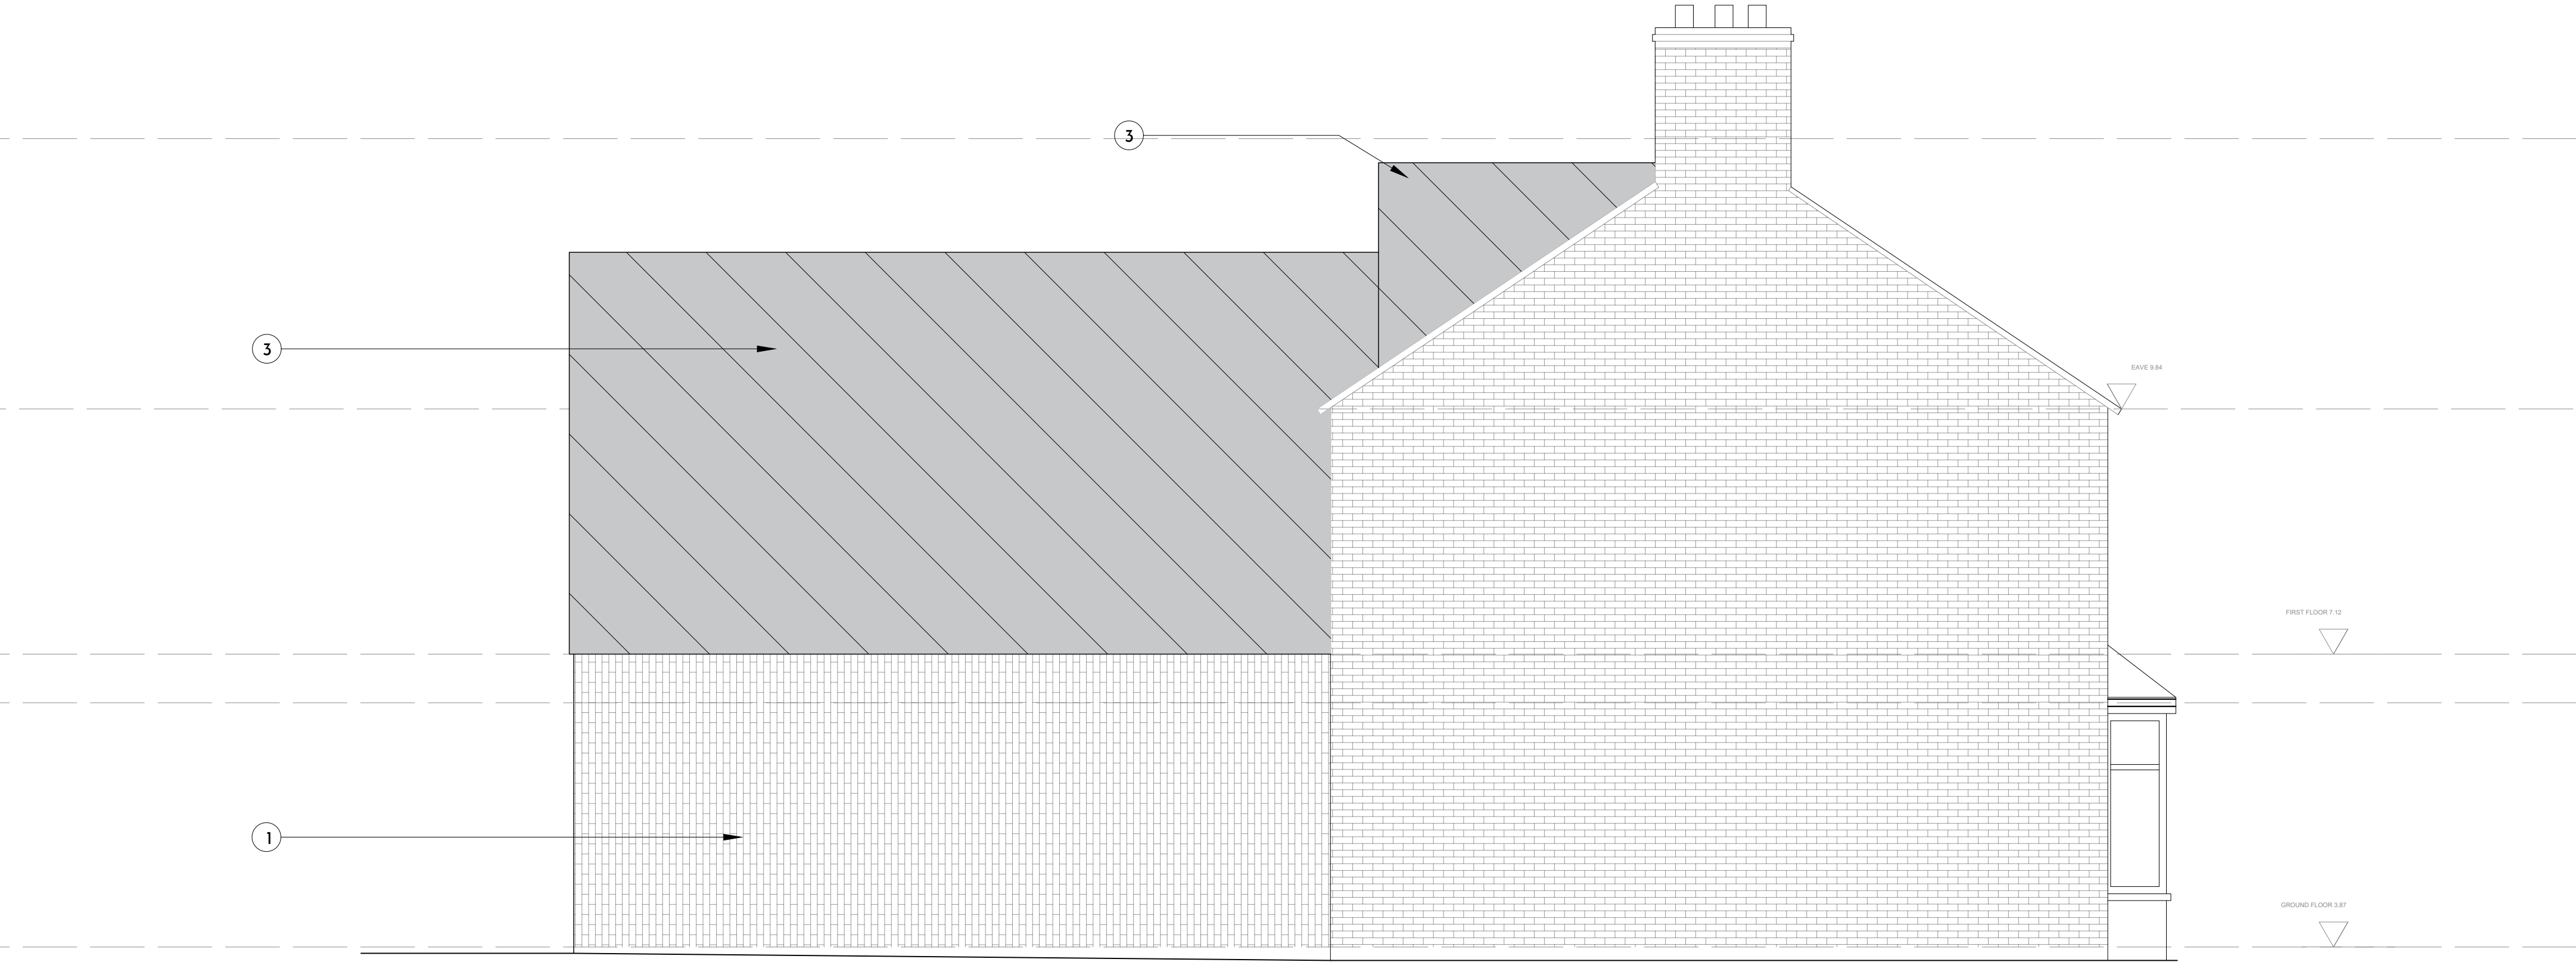

Side Elevation - South
Scale 1:50

REV	DESCRIPTION	DATE
/	Initial Issue	31/10/23
A	Disclaimer updated	09.01.2024

Material Key

- 1

Existing Brick retained where possible
- 2


Existing roof tiles
- 3

Zinc Effect Cladding
- 4

Proposed Upvc Windows / Doors
- 5

Refurbished timber gate
- 6

Proposed Roof light

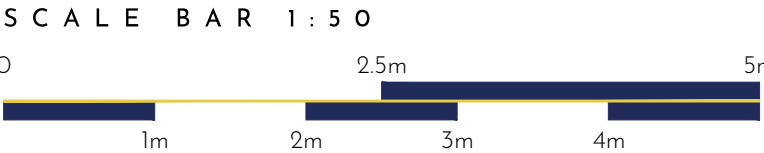

PLANNING

23,072-P-112 / A

PROJECT / Refurbishment and Extension of
140-144 Station Road
March PE15 8NH

TITLE / North and South Elevations

SCALE / 1:50 @A1 DRAWN BY / SG

This drawing is a copyright of Wilson Architects Ltd. This drawing not to be used other than the purpose for which it was prepared and is to be read in conjunction with all other project documentation. All dimensions are to be checked onsite by the Main Contractor prior to work commencing. Please confirm all dimensions on site prior to construction. If in doubt, please confirm dimensions with the Architect. The Architect is to be informed immediately of any discrepancies and where in doubt - ask.