


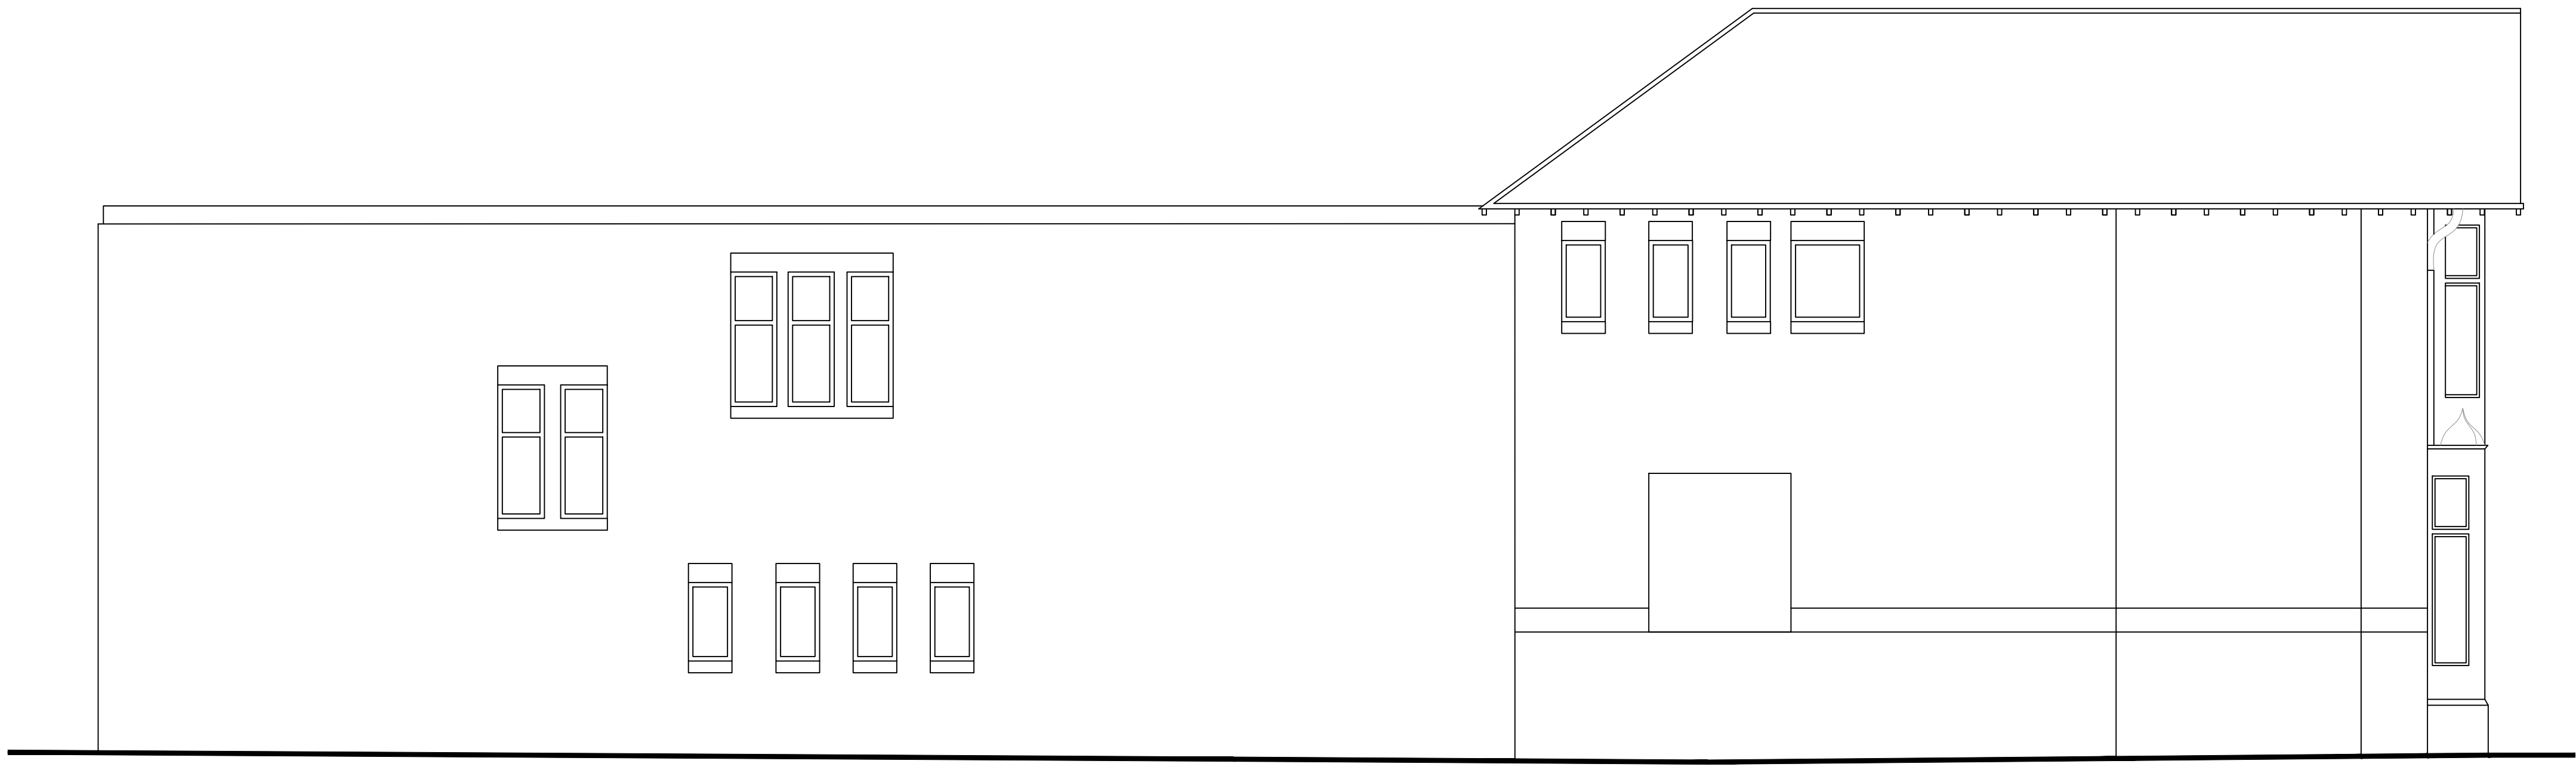

Side Elevation  
Scale 1:50



Side Elevation  
Scale 1:50

