


REV	DESCRIPTION	DATE
/	Issued for Planning	01/10/2023
A	Issued for Planning	01/04/2024



FRONT ELEVATION

DATUM LEVEL = 4.00m

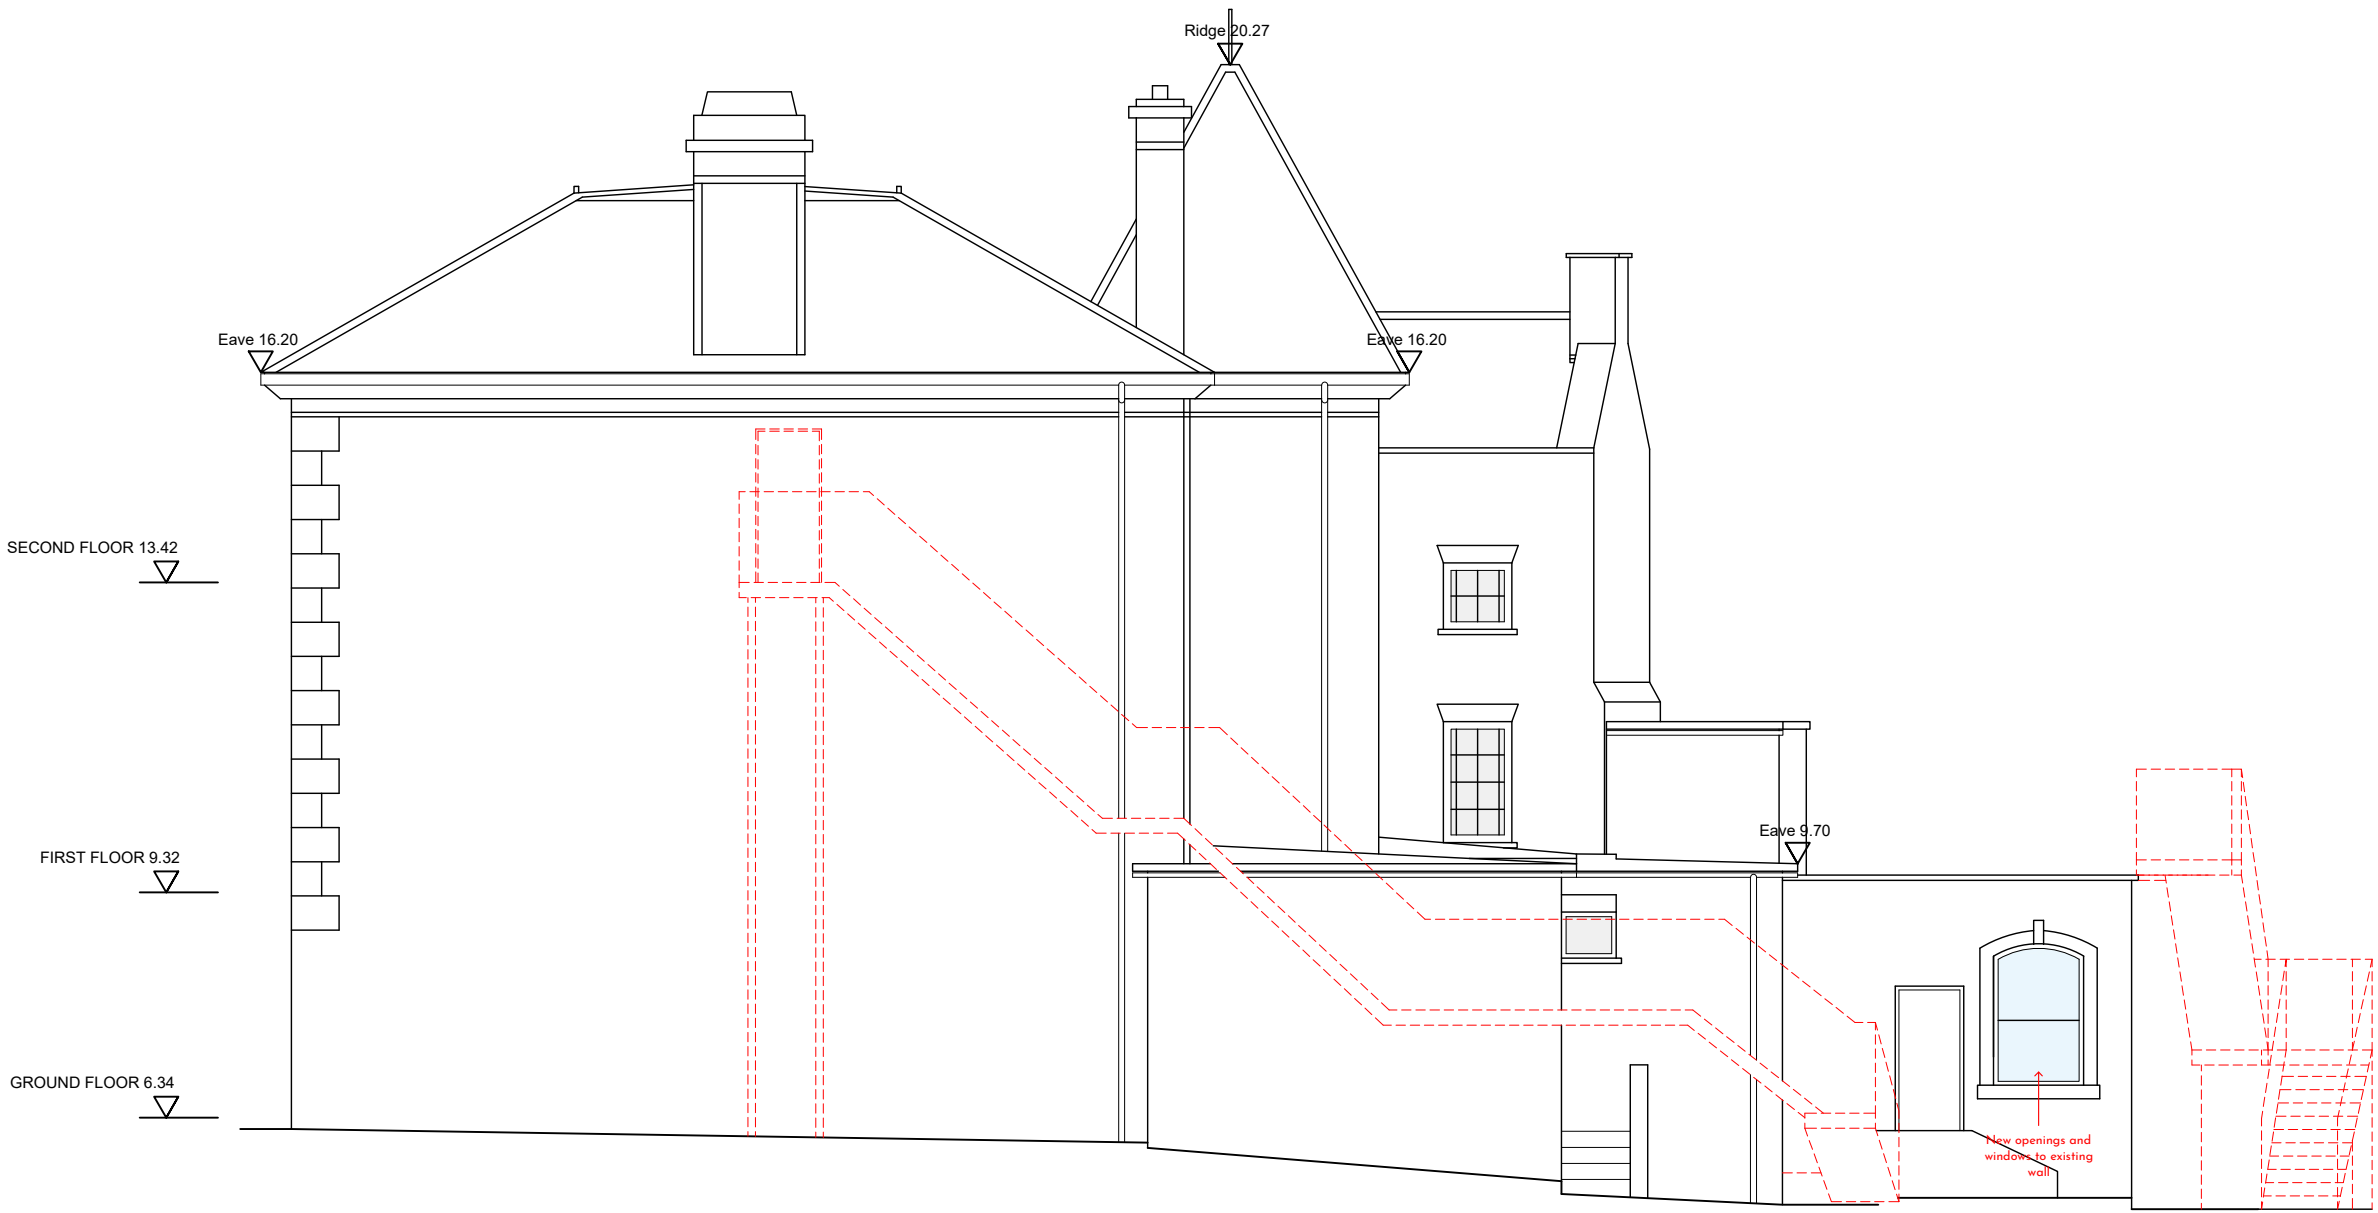


FLANK ELEVATION

DATUM LEVEL = 4.00m



REAR ELEVATION

DATUM LEVEL = 4.00m

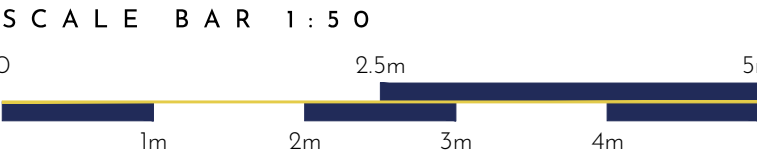

PLANNING

23,071-P-203 / A

PROJECT / Proposed Residential Development at
11 - 12 Old Market, Wisbech

TITLE / Proposed Elevations